


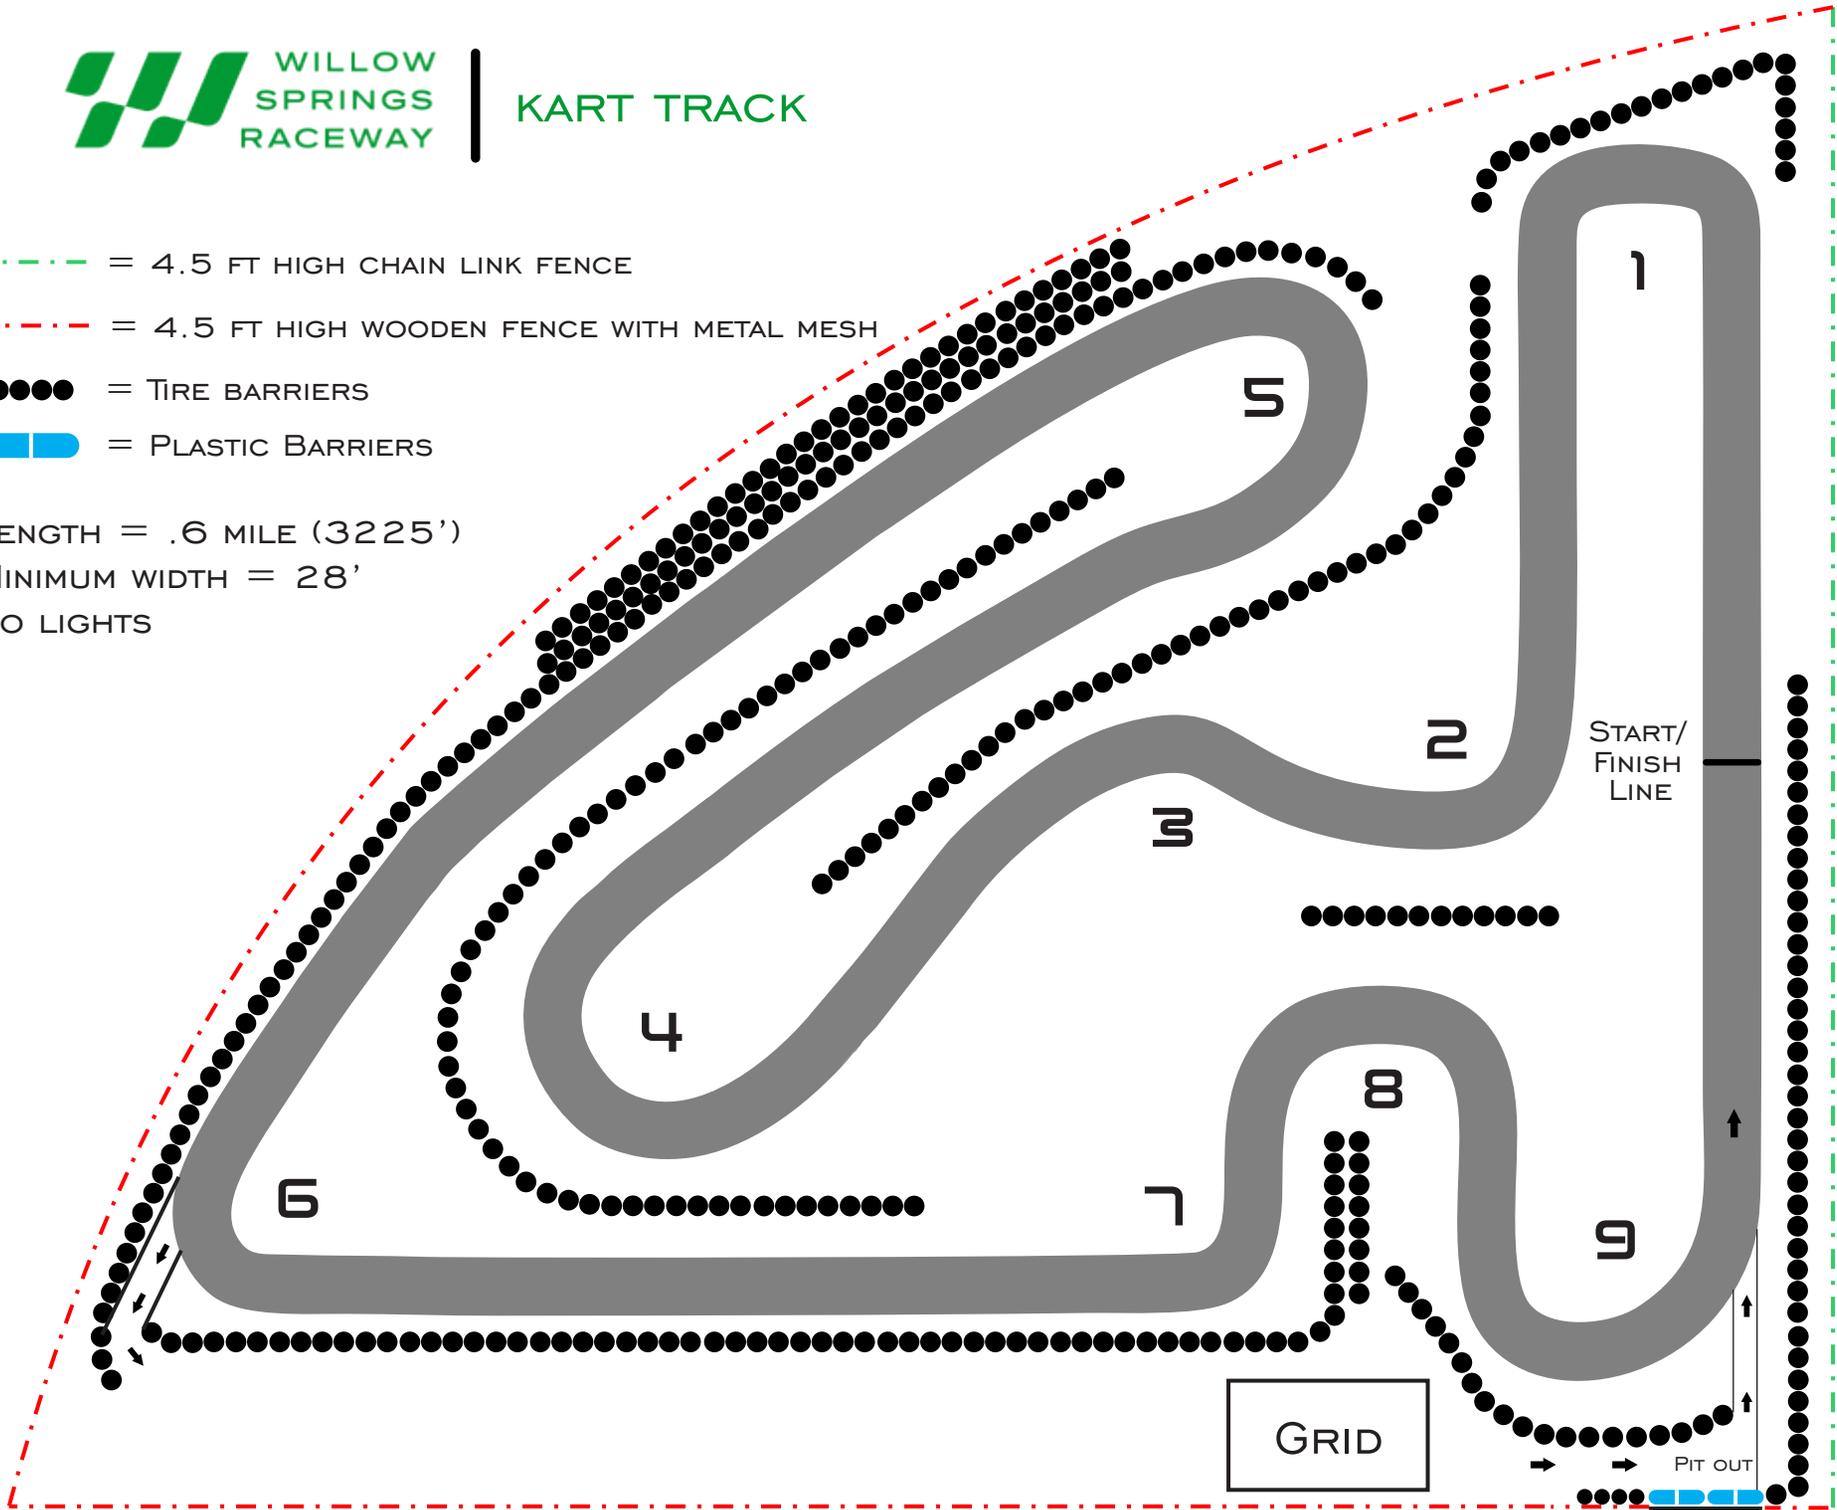

KART TRACK

- - - - = 4.5 FT HIGH CHAIN LINK FENCE
- . - . = 4.5 FT HIGH WOODEN FENCE WITH METAL MESH
- = TIRE BARRIERS
- ▬▬ = PLASTIC BARRIERS

LENGTH = .6 MILE (3225')
 MINIMUM WIDTH = 28'
 NO LIGHTS



↓ Paddock Area ↓ SPECTATOR AREA GRAND STANDS ↓ Paddock Area ↓ SCORING

OPEN FIELD